



N T A U R I I T S A S O A

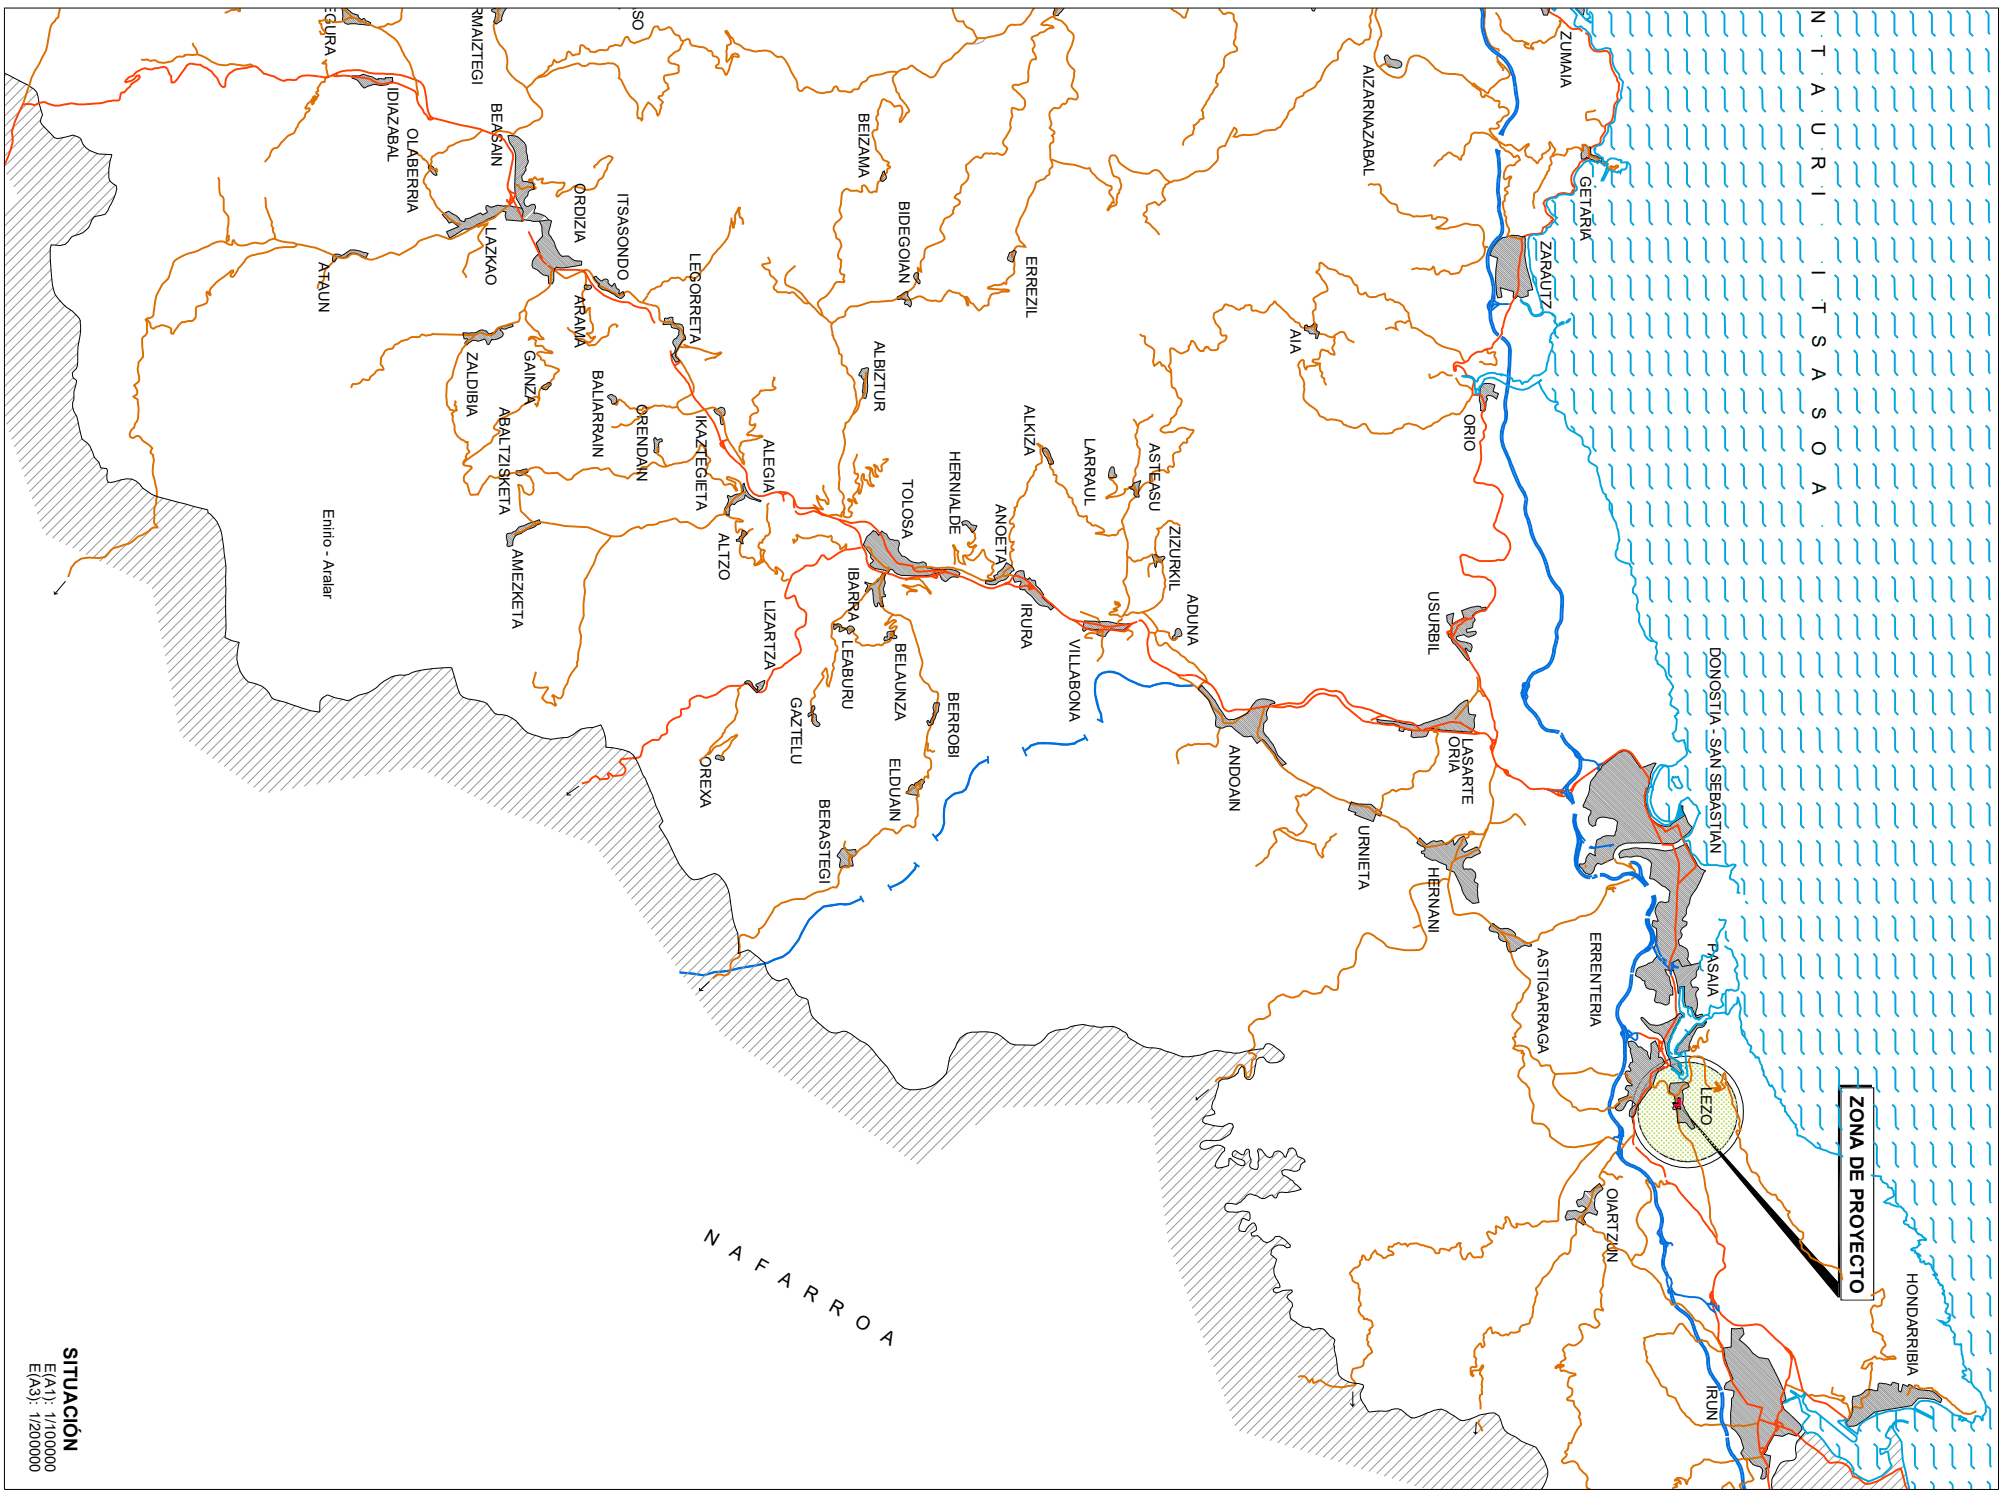

**SITUACIÓN**  
 E(A1): 1/100000  
 E(A3): 1/200000

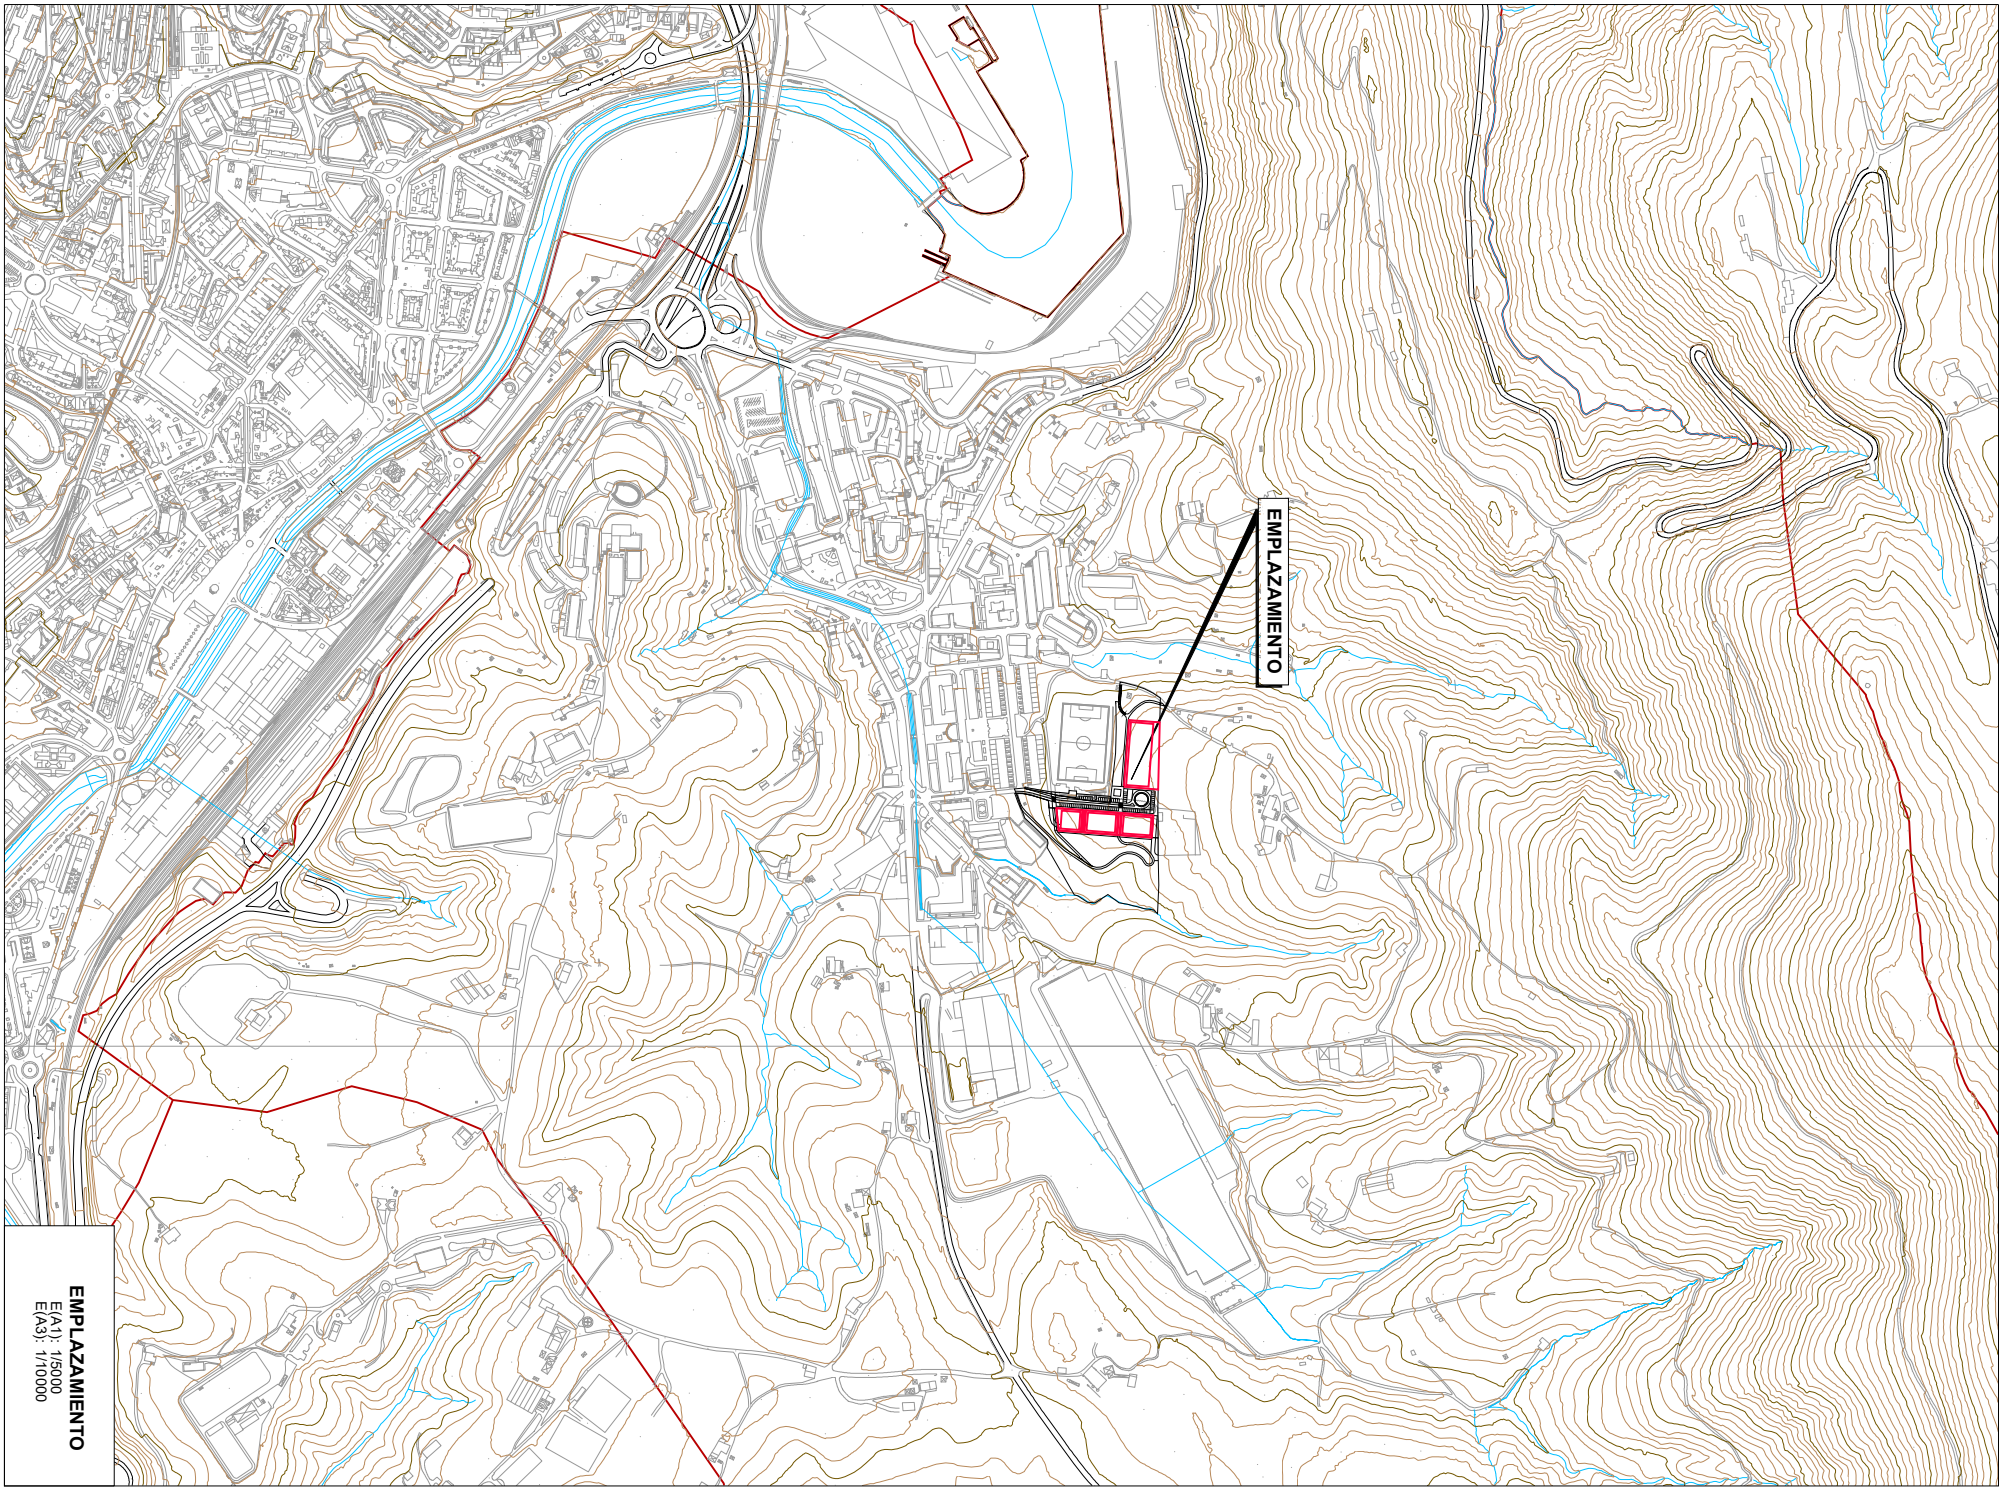

**EMPLAZAMIENTO**  
 E(A1): 1/5000  
 E(A3): 1/10000